


DO NOT SCALE DRAWINGS. THE CONTRACTOR IS RESPONSIBLE FOR CHECKING DIMENSIONS & ANY DISCREPANCY IS TO BE REFERRED TO THE ARCHITECT

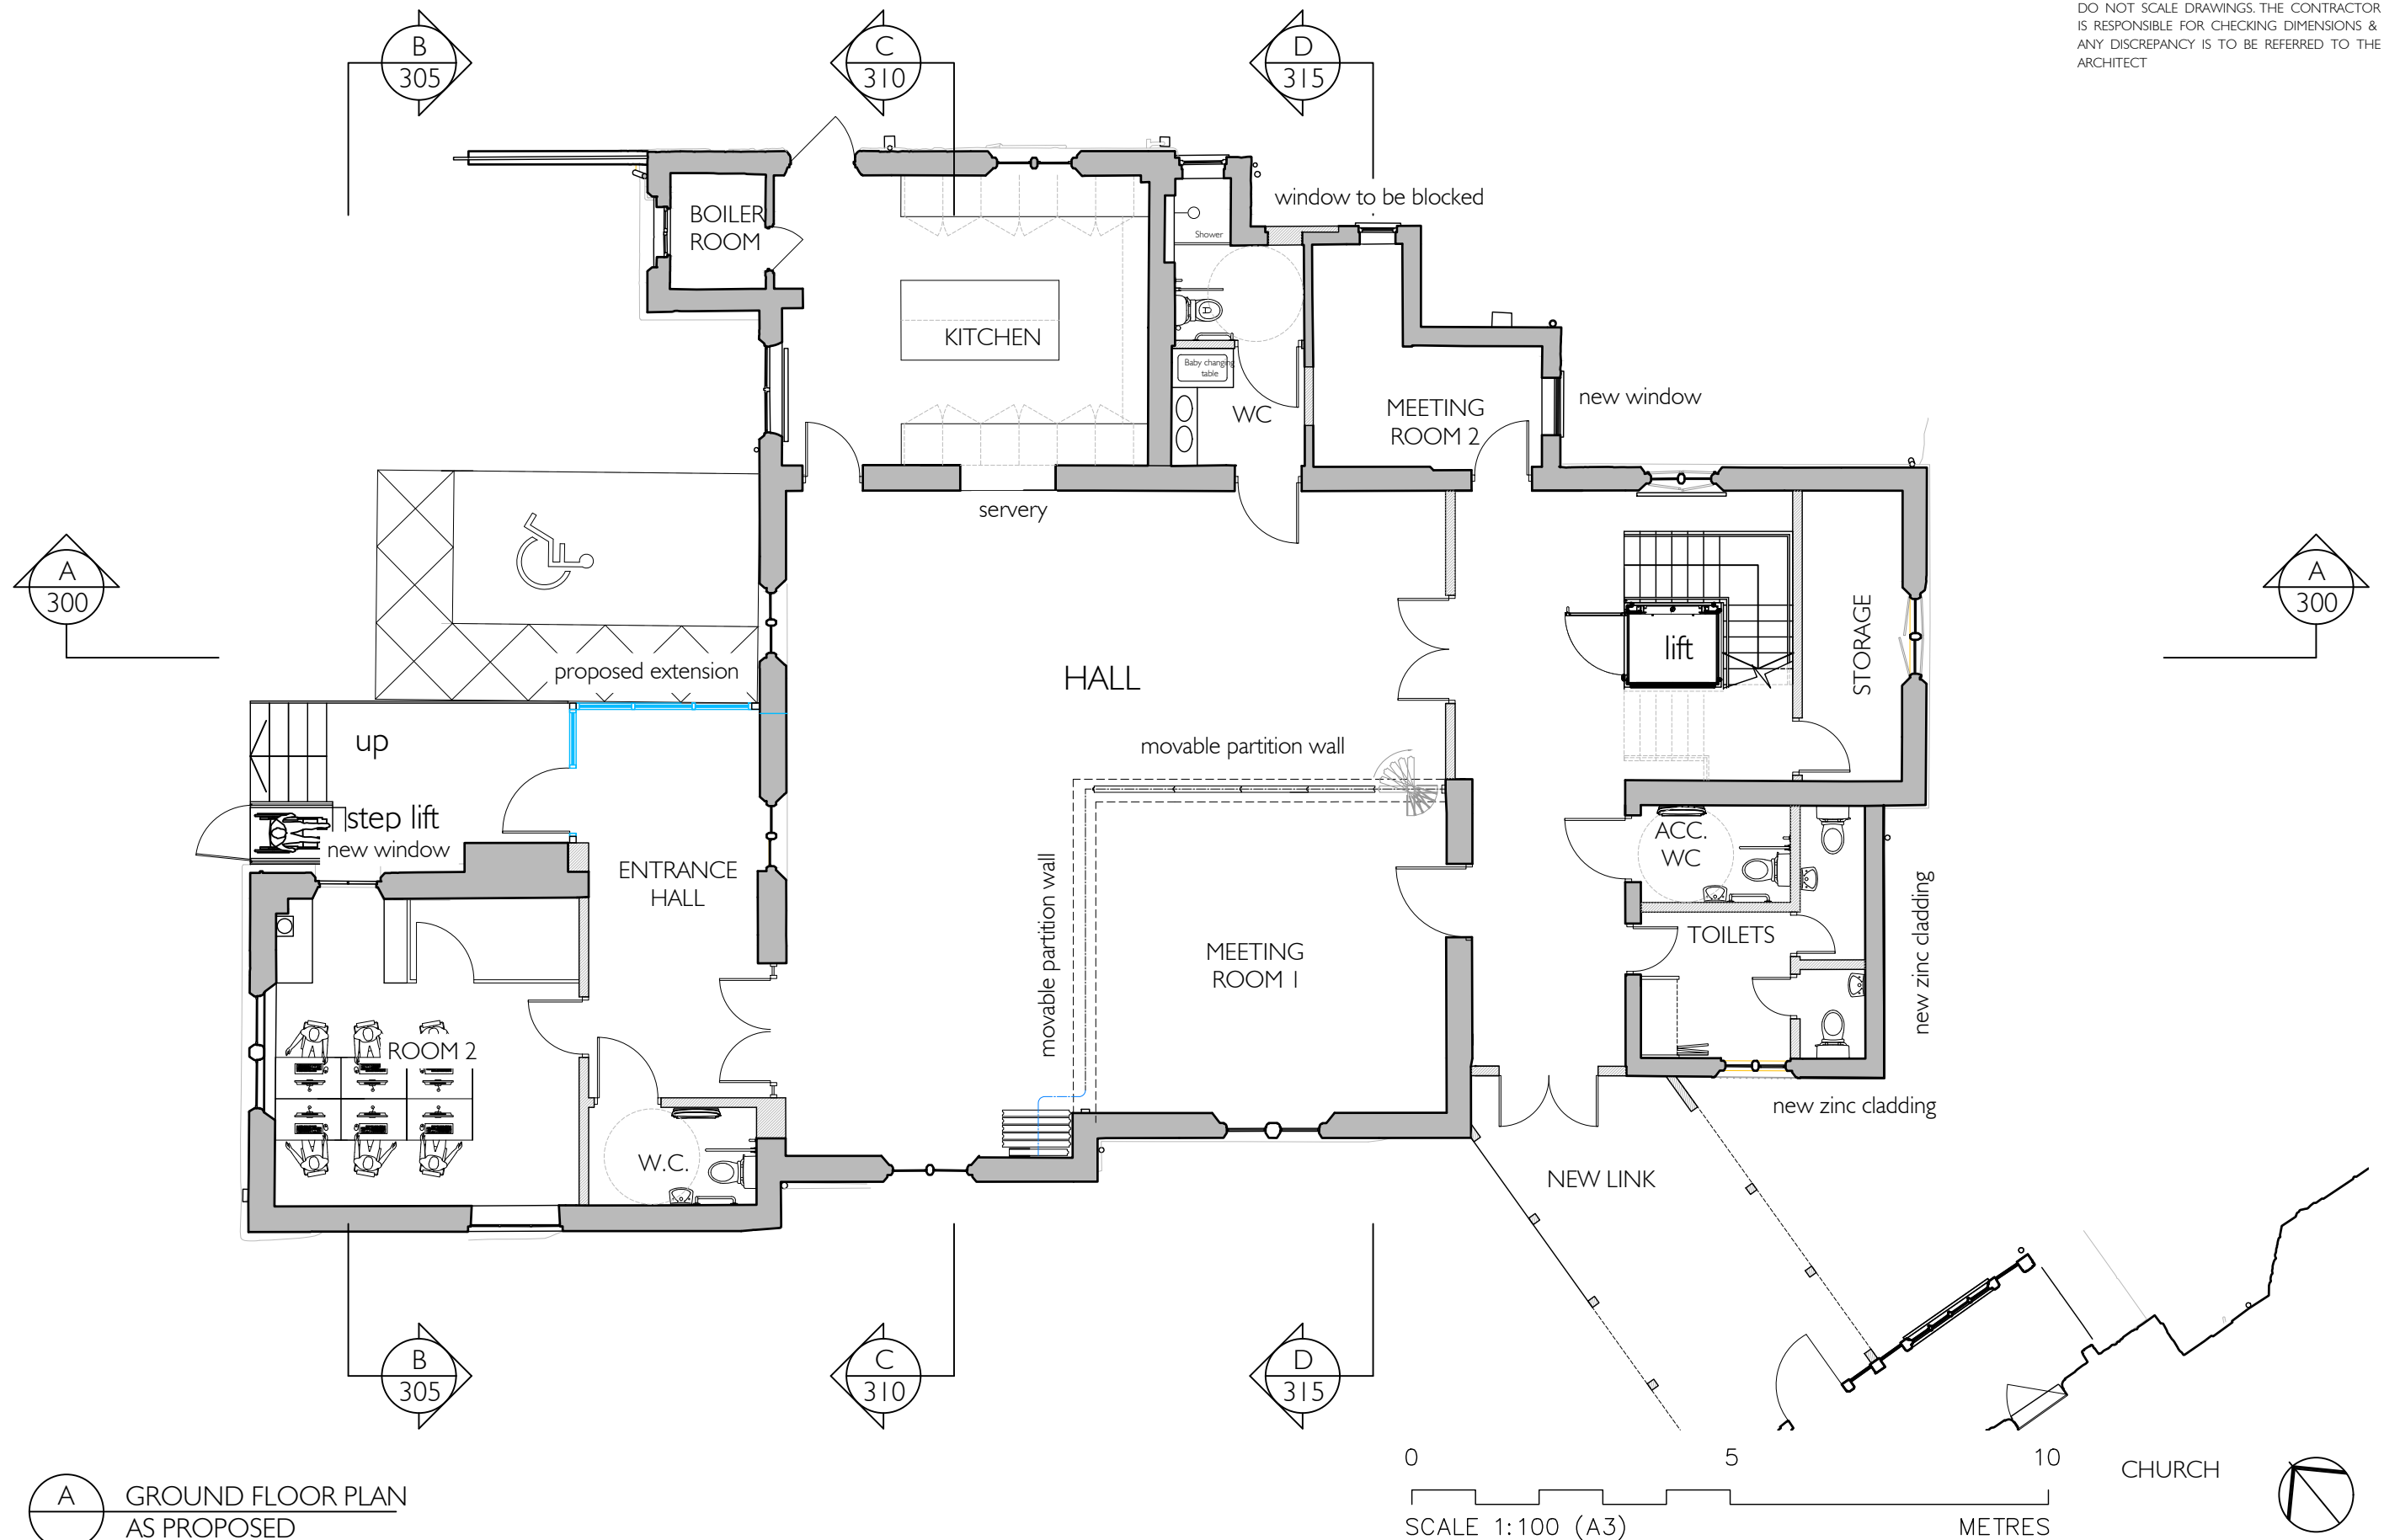

A GROUND FLOOR PLAN
AS PROPOSED

**THOMAS
FORD**
& PARTNERS
CHARTERED
ARCHITECTS
SURVEYORS


177 KIRKDALE
SYDENHAM • LONDON • SE26 4QH
TEL 020 8659 3250 • FAX 020 8659 3146
EMAIL tfp@thomasford.co.uk

PROJECT
ST BARTHOLOMEW'S CHURCH
HASLEMERE
THE LINK BUILDING

TITLE
GROUND FLOOR PLAN
AS PROPOSED

DATE	DRAWN	SCALES	CHECKED
FEB 22	RC	1:100 (A3)	JB
PROJECT REF.		DRG. No.	REV
691202		GA-100	-

DO NOT SCALE DRAWINGS. THE CONTRACTOR
IS RESPONSIBLE FOR CHECKING DIMENSIONS &
ANY DISCREPANCY IS TO BE REFERRED TO THE
ARCHITECT

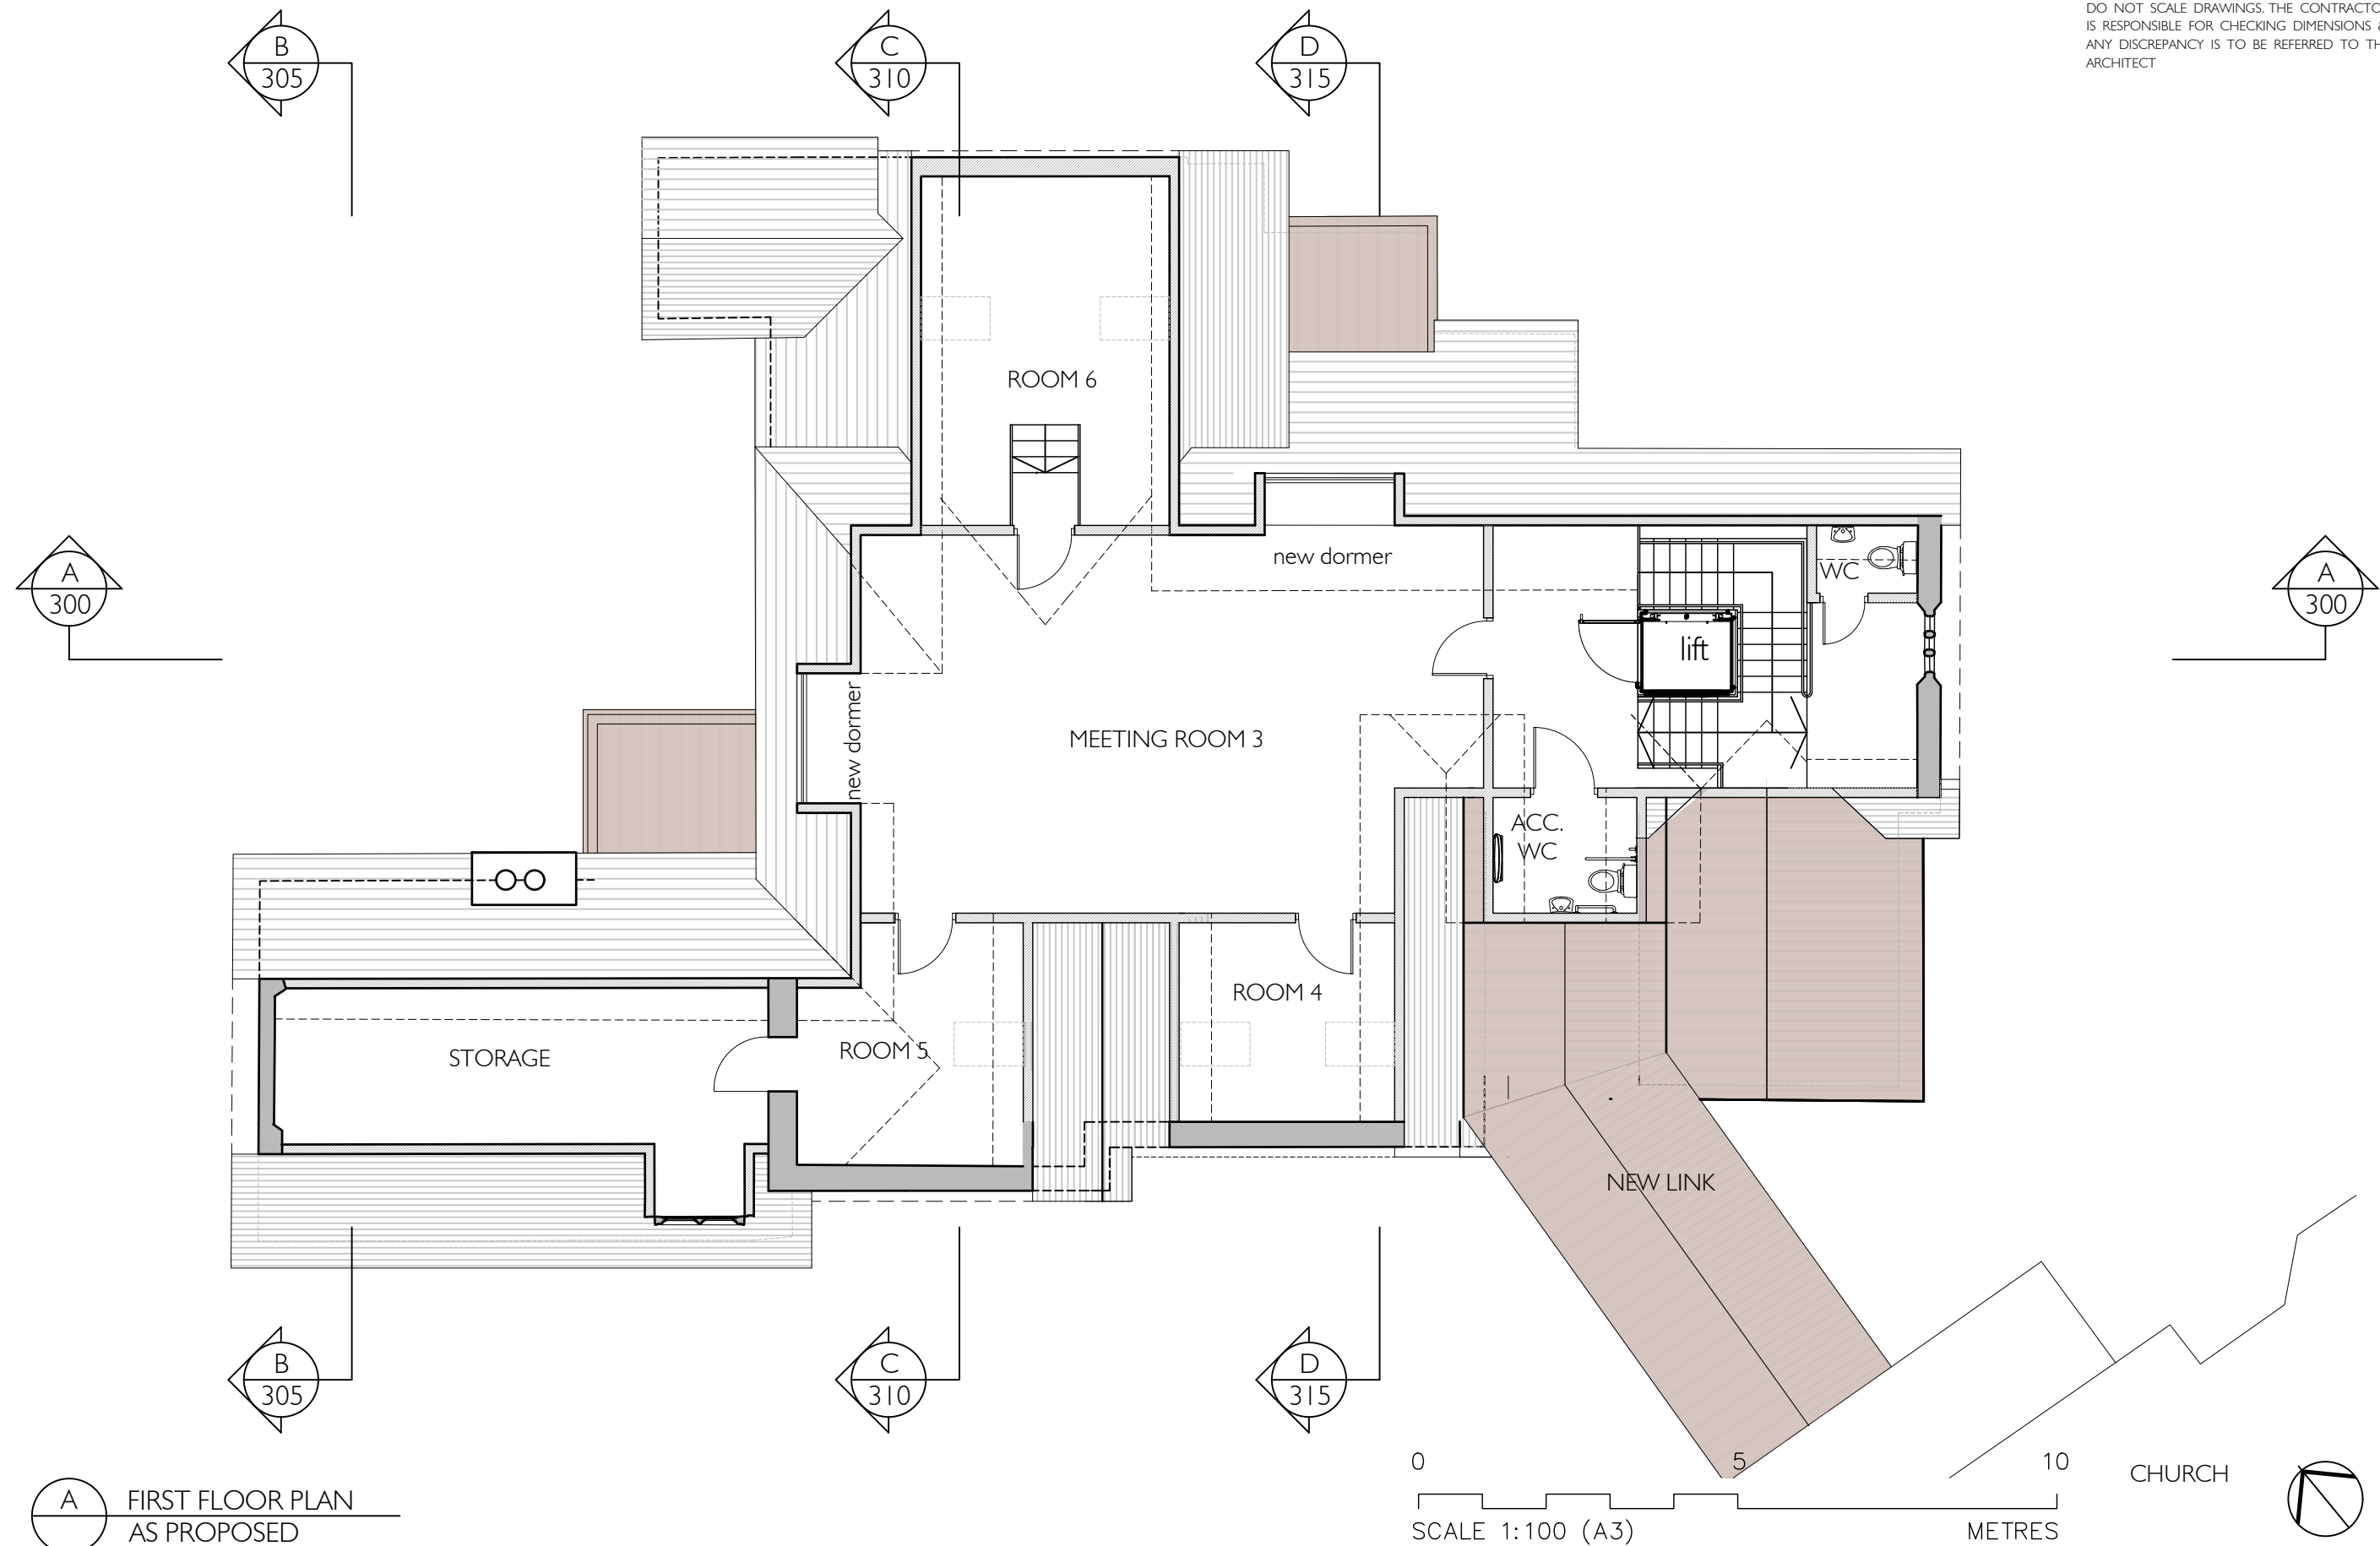

A FIRST FLOOR PLAN
AS PROPOSED

**THOMAS
FORD**
& PARTNERS
CHARTERED
ARCHITECTS
SURVEYORS


177 KIRKDALE
SYDENHAM • LONDON • SE26 4QH
TEL 020 8659 3250 • FAX 020 8659 3146
EMAIL tfp@thomasford.co.uk

PROJECT
ST BARTHOLOMEW'S CHURCH
HASLEMERE
THE LINK BUILDING

TITLE
FIRST FLOOR PLAN
AS PROPOSED

DATE	DRAWN	SCALES	CHECKED
FEB 22	RC	1:100 (A3)	JB
PROJECT REF.		DRG. No.	REV
691202		GA-105	-

DO NOT SCALE DRAWINGS. THE CONTRACTOR IS RESPONSIBLE FOR CHECKING DIMENSIONS & ANY DISCREPANCY IS TO BE REFERRED TO THE ARCHITECT

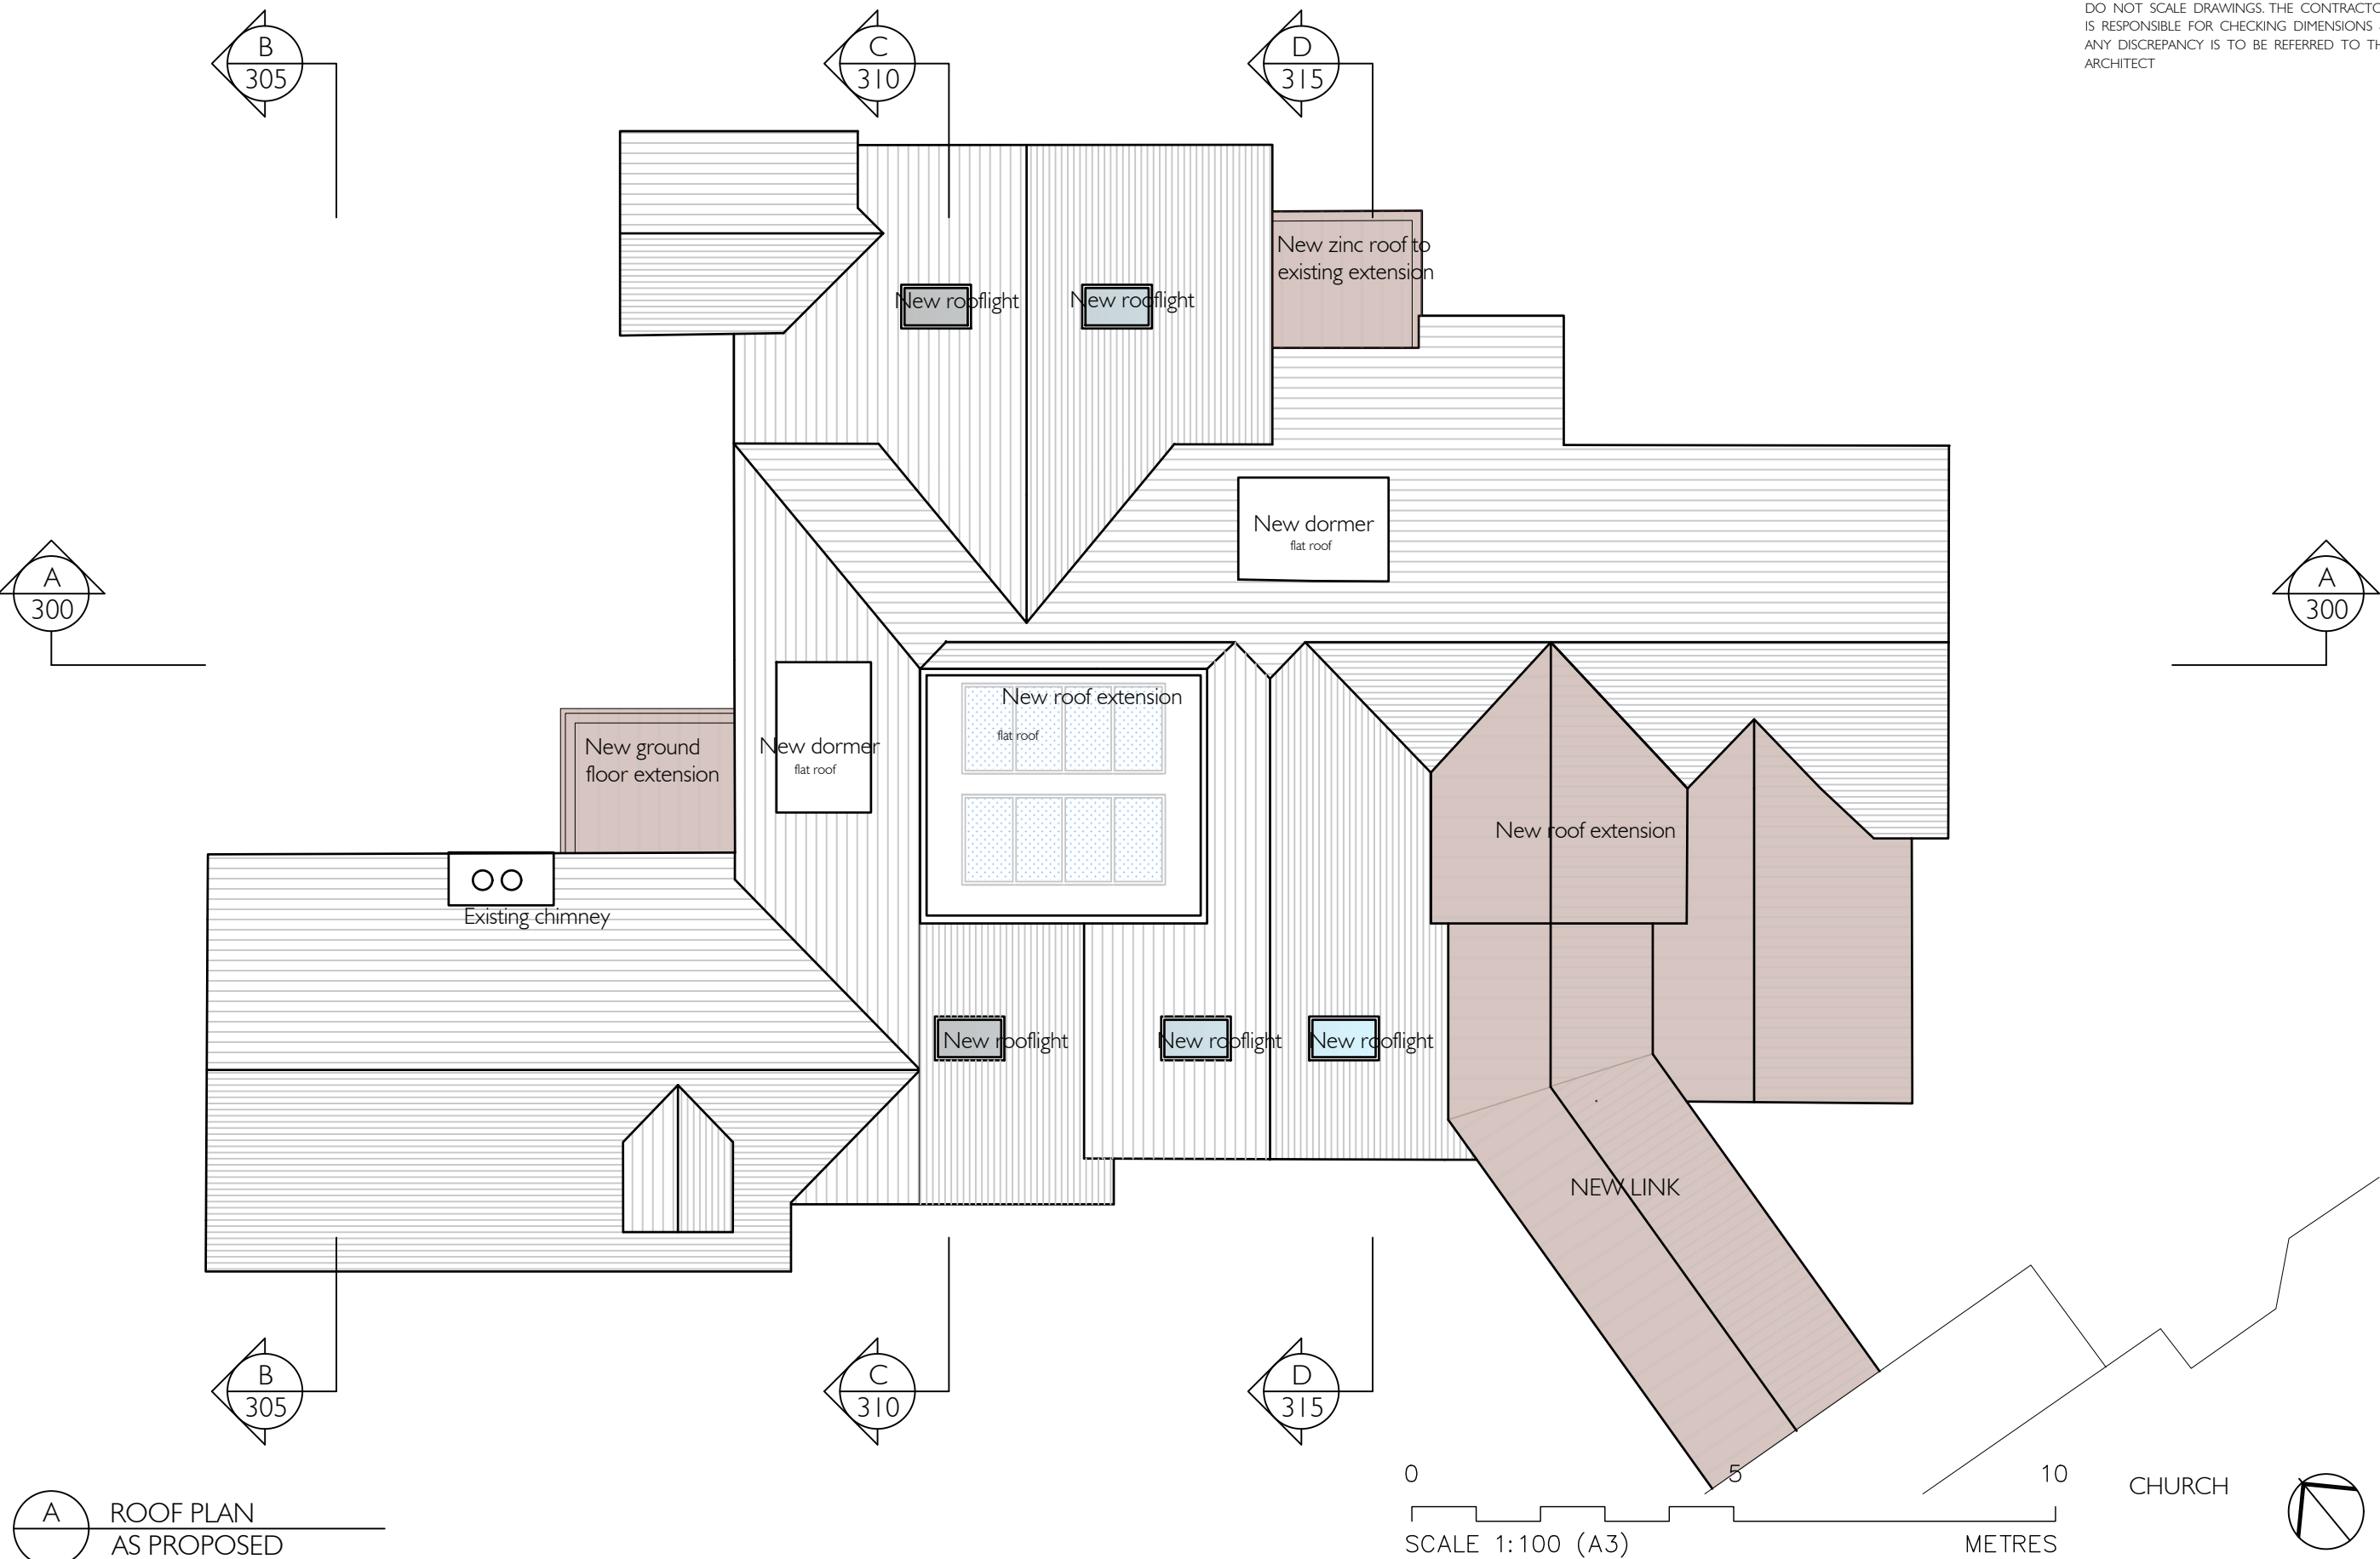

A ROOF PLAN
AS PROPOSED


THOMAS
FORD
& PARTNERS
CHARTERED
ARCHITECTS
SURVEYORS

177 KIRKDALE
SYDENHAM • LONDON • SE26 4QH
TEL 020 8659 3250 • FAX 020 8659 3146
EMAIL tfp@thomasford.co.uk

PROJECT
ST BARTHOLOMEW'S CHURCH
HASLEMERE
THE LINK BUILDING

TITLE
ROOF PLAN
AS PROPOSED

DATE	DRAWN	SCALES	CHECKED
FEB 22	RC	1:100 (A3)	JB
PROJECT REF.		DRG. No.	REV
691202		GA-110	-

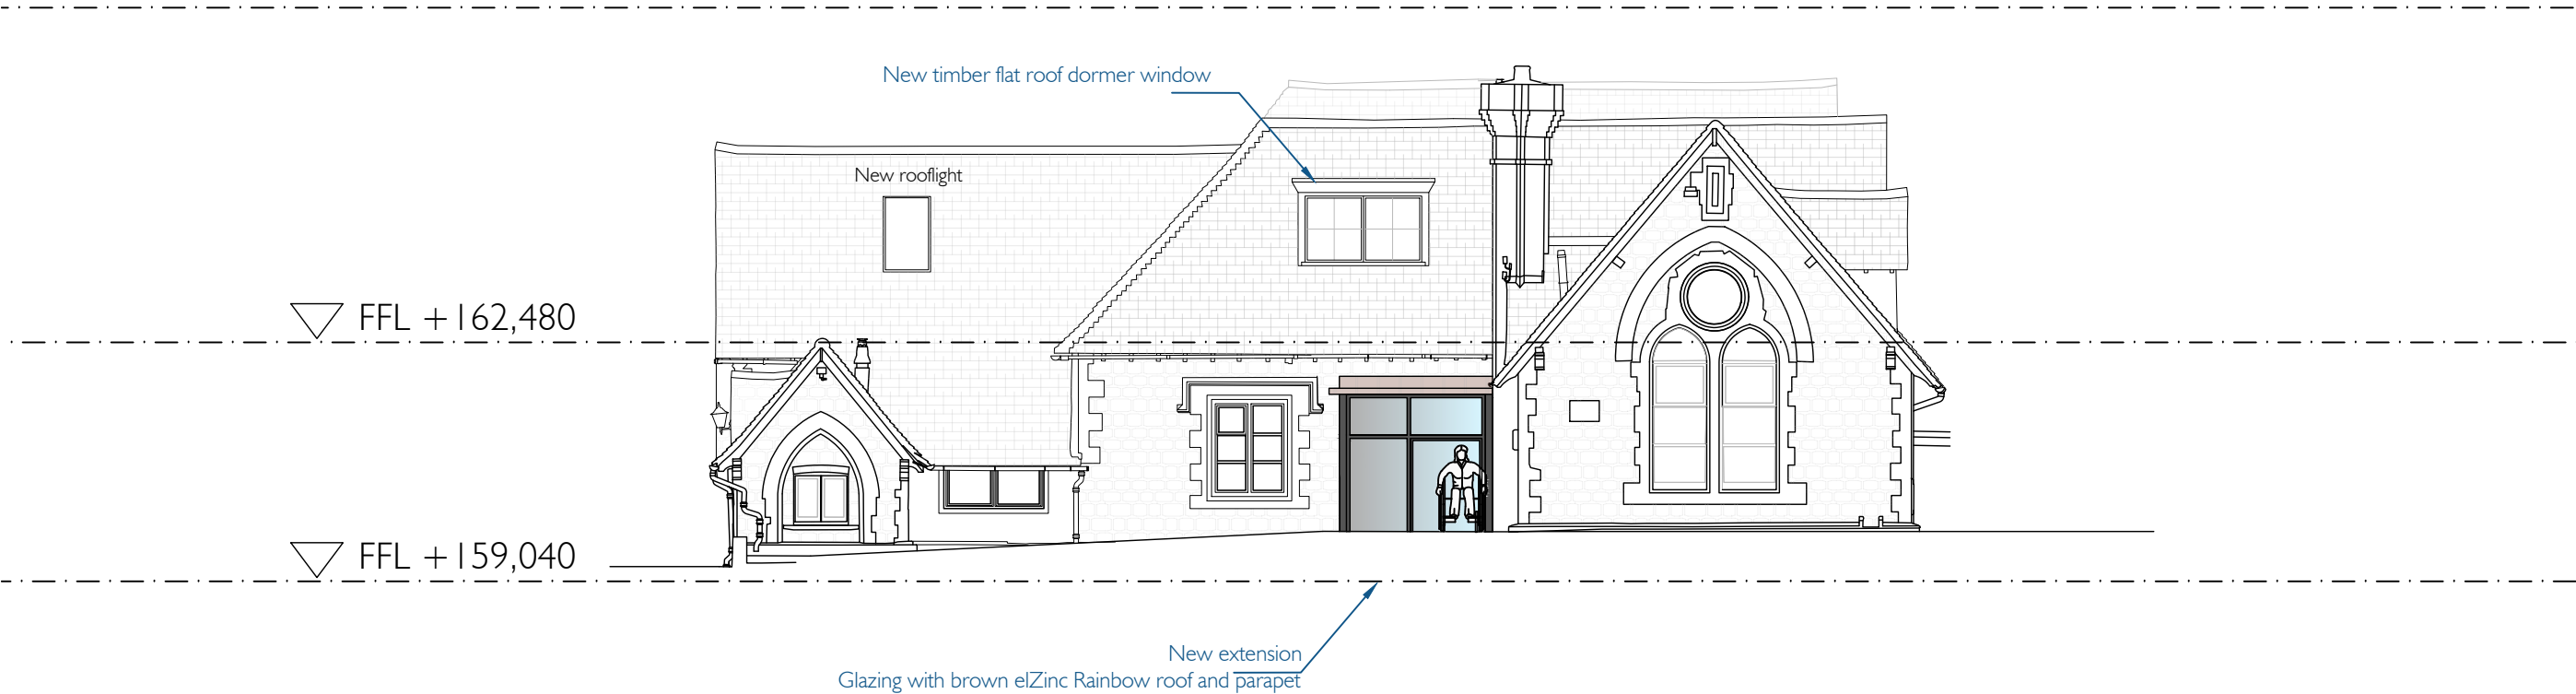

A NORTH WEST ELEVATION
AS PROPOSED

0 5 10
SCALE 1:100 (A3) METRES


THOMAS
FORD
& PARTNERS
CHARTERED
ARCHITECTS
SURVEYORS


177 KIRKDALE
SYDENHAM • LONDON • SE26 4QH
TEL 020 8659 3250 • FAX 020 8659 3146
EMAIL tfp@thomasford.co.uk

PROJECT
ST BARTHOLOMEW'S CHURCH
HASLEMERE
THE LINK BUILDING


TITLE
NORTH WEST ELEVATION
AS PROPOSED

DATE FEB 22	DRAWN RC	SCALES 1:100 (A3)	CHECKED JB
PROJECT REF. 691202		DRG. No. GA-200	REV -

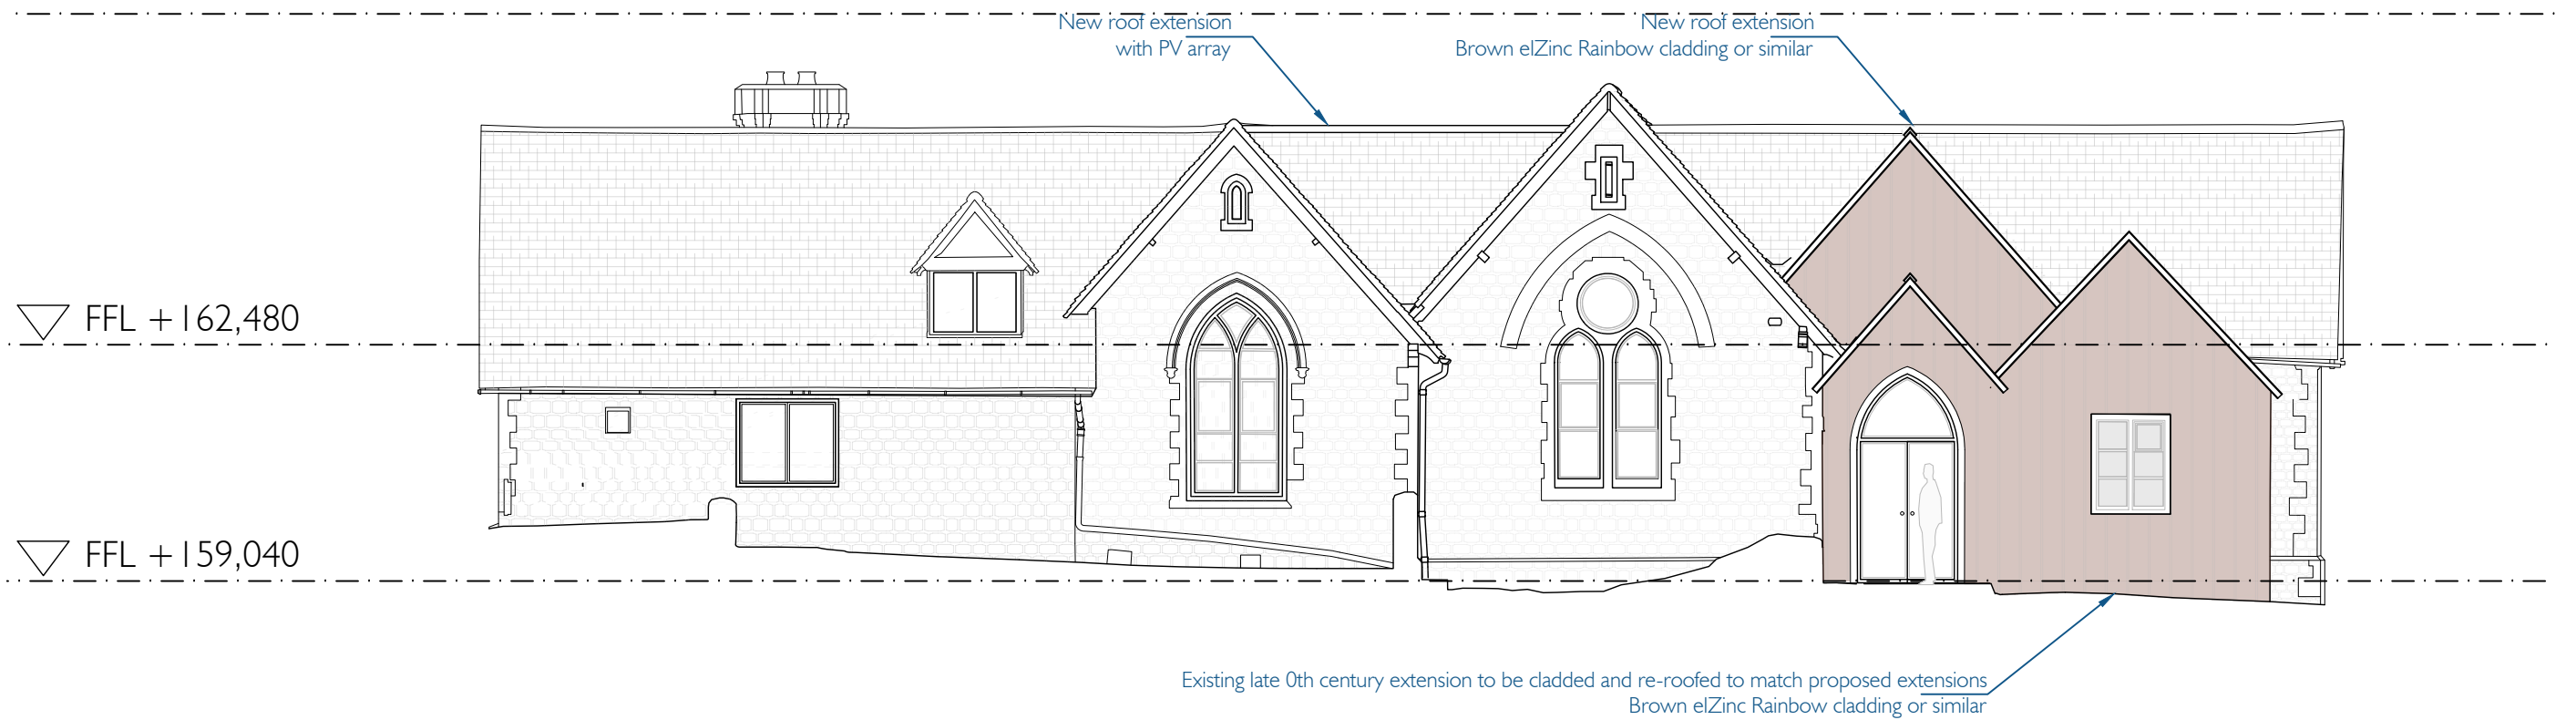


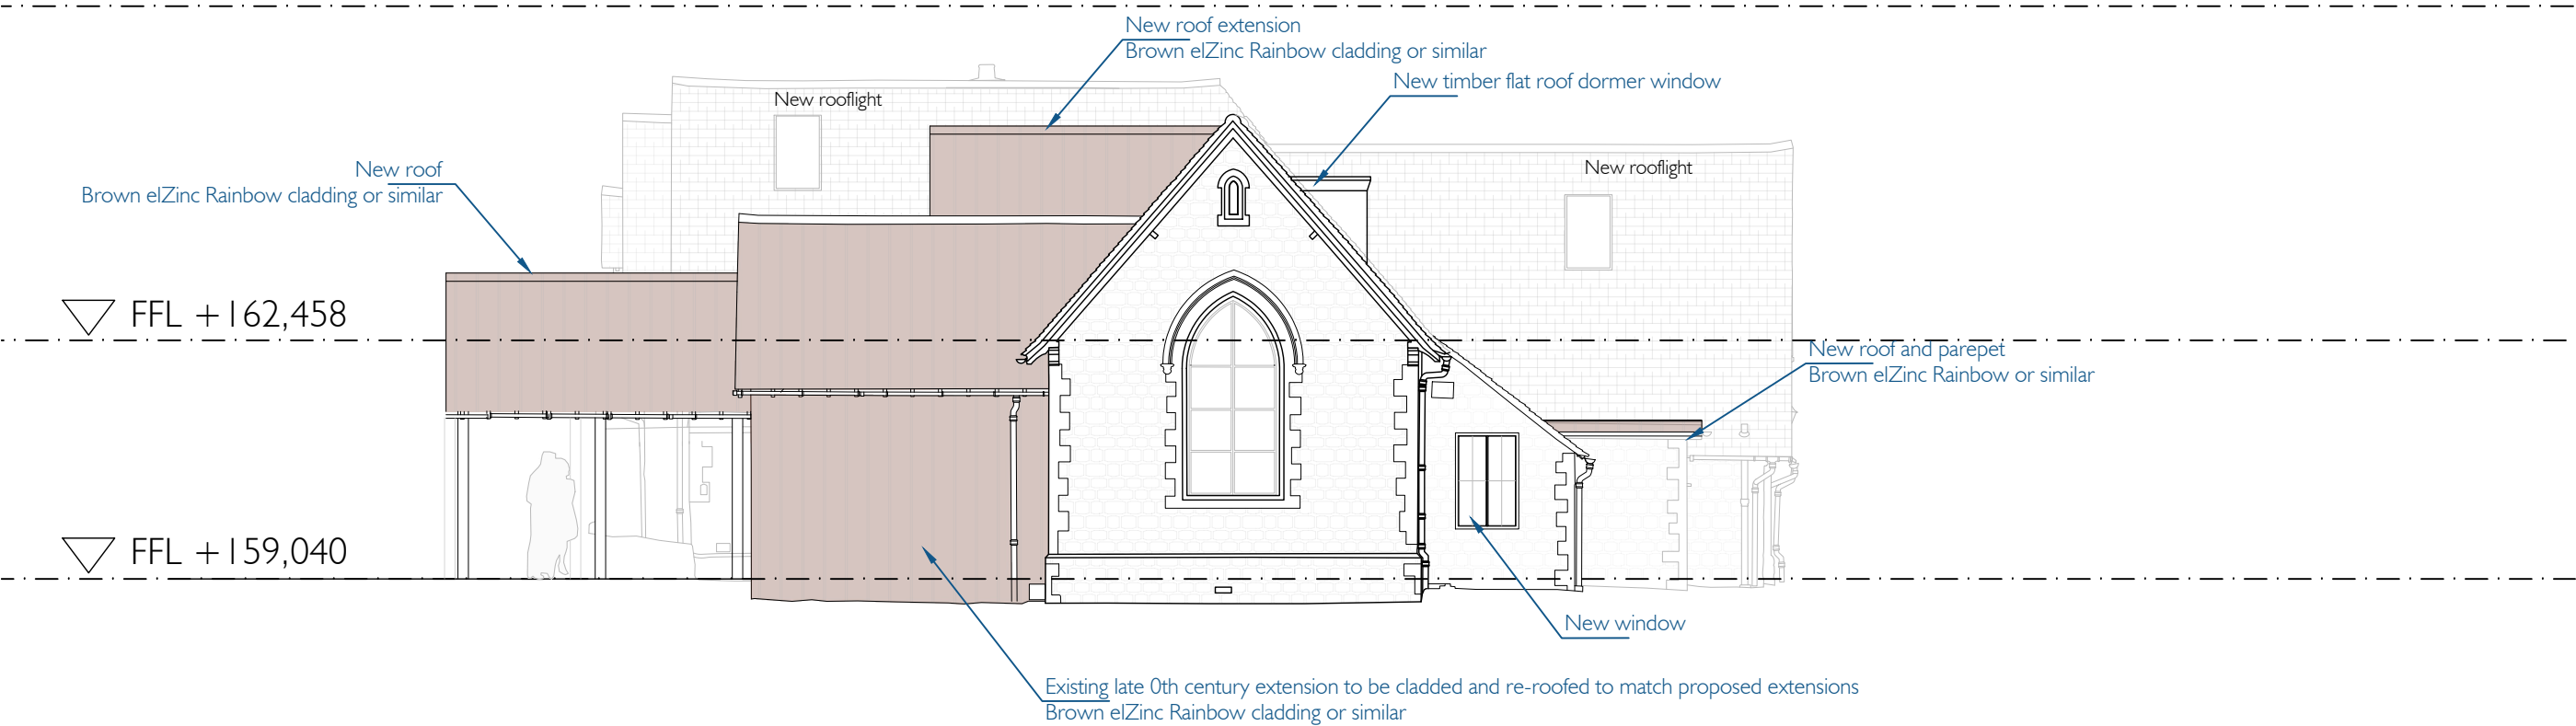


A SOUTH EAST ELEVATION
AS EXISTING

 


177 KIRKDALE SYDENHAM • LONDON • SE26 4QH TEL 020 8659 3250 • FAX 020 8659 3146 EMAIL tfp@thomasford.co.uk	PROJECT ST BARTHOLOMEW'S CHURCH HASLEMERE THE LINK BUILDING	TITLE SOUTH EAST ELEVATION AS PROPOSED	DATE FEB 22	DRAWN RC	SCALES 1:100 (A3)	CHECKED JB
			PROJECT REF. 691202		DRG. No. GA-210	REV -

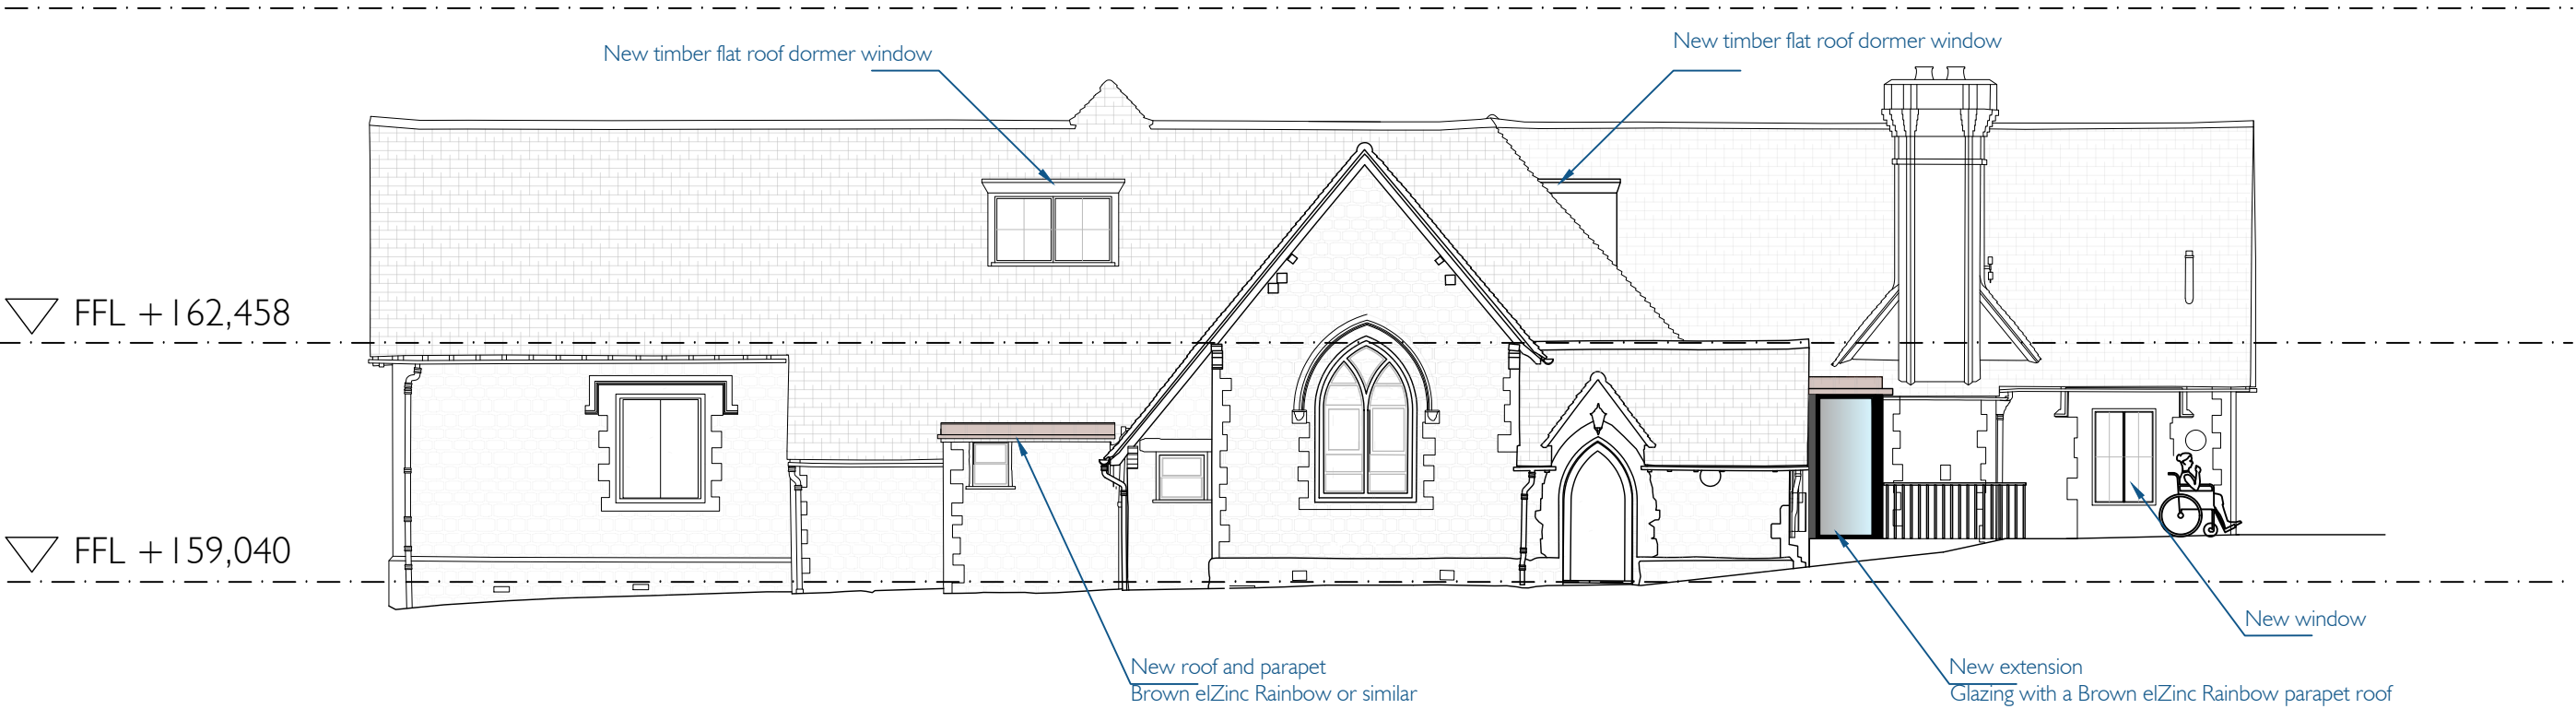


A NORTH EAST ELEVATION
AS PROPOSED

 

DO NOT SCALE DRAWINGS. THE CONTRACTOR IS RESPONSIBLE FOR CHECKING DIMENSIONS & ANY DISCREPANCY IS TO BE REFERRED TO THE ARCHITECT

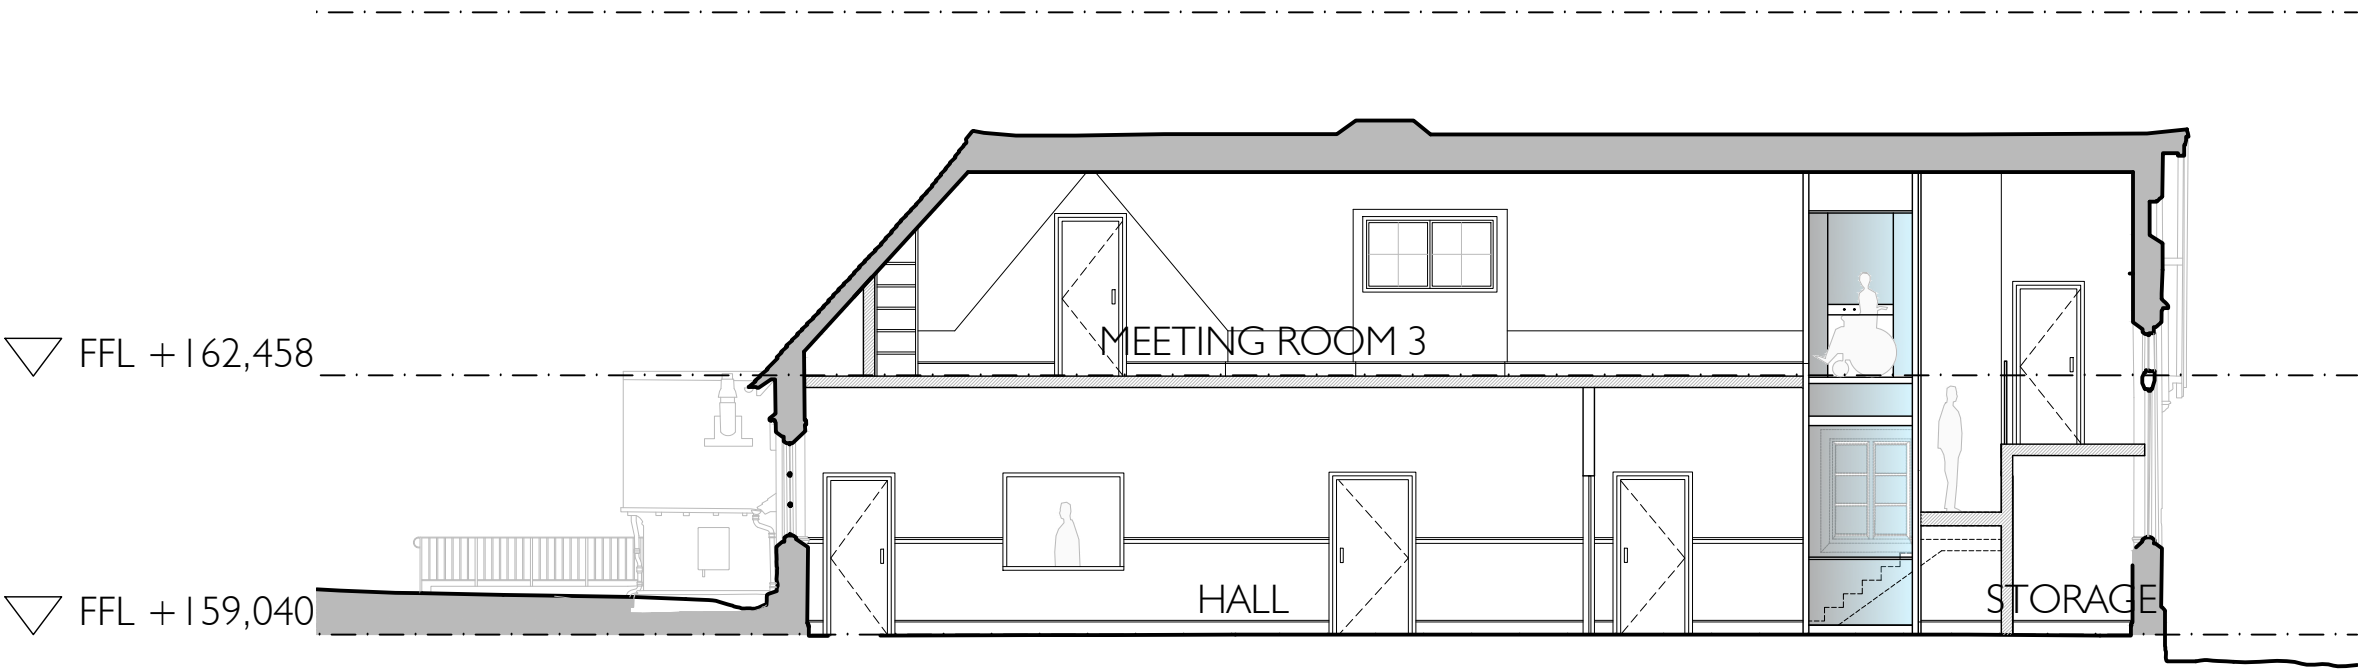


A SECTION AA
AS PROPOSED

 


THOMAS
FORD
& PARTNERS
CHARTERED
ARCHITECTS
SURVEYORS

177 KIRKDALE SYDENHAM • LONDON • SE26 4QH TEL 020 8659 3250 • FAX 020 8659 3146 EMAIL tfp@thomasford.co.uk	PROJECT ST BARTHOLOMEW'S CHURCH HASLEMERE THE LINK BUILDING	TITLE SECTION AA AS PROPOSED	DATE FEB 22	DRAWN RC	SCALES 1:100 (A3)	CHECKED JB
			PROJECT REF. 691202		DRG. No. GA-300	REV -

DO NOT SCALE DRAWINGS. THE CONTRACTOR IS RESPONSIBLE FOR CHECKING DIMENSIONS & ANY DISCREPANCY IS TO BE REFERRED TO THE ARCHITECT

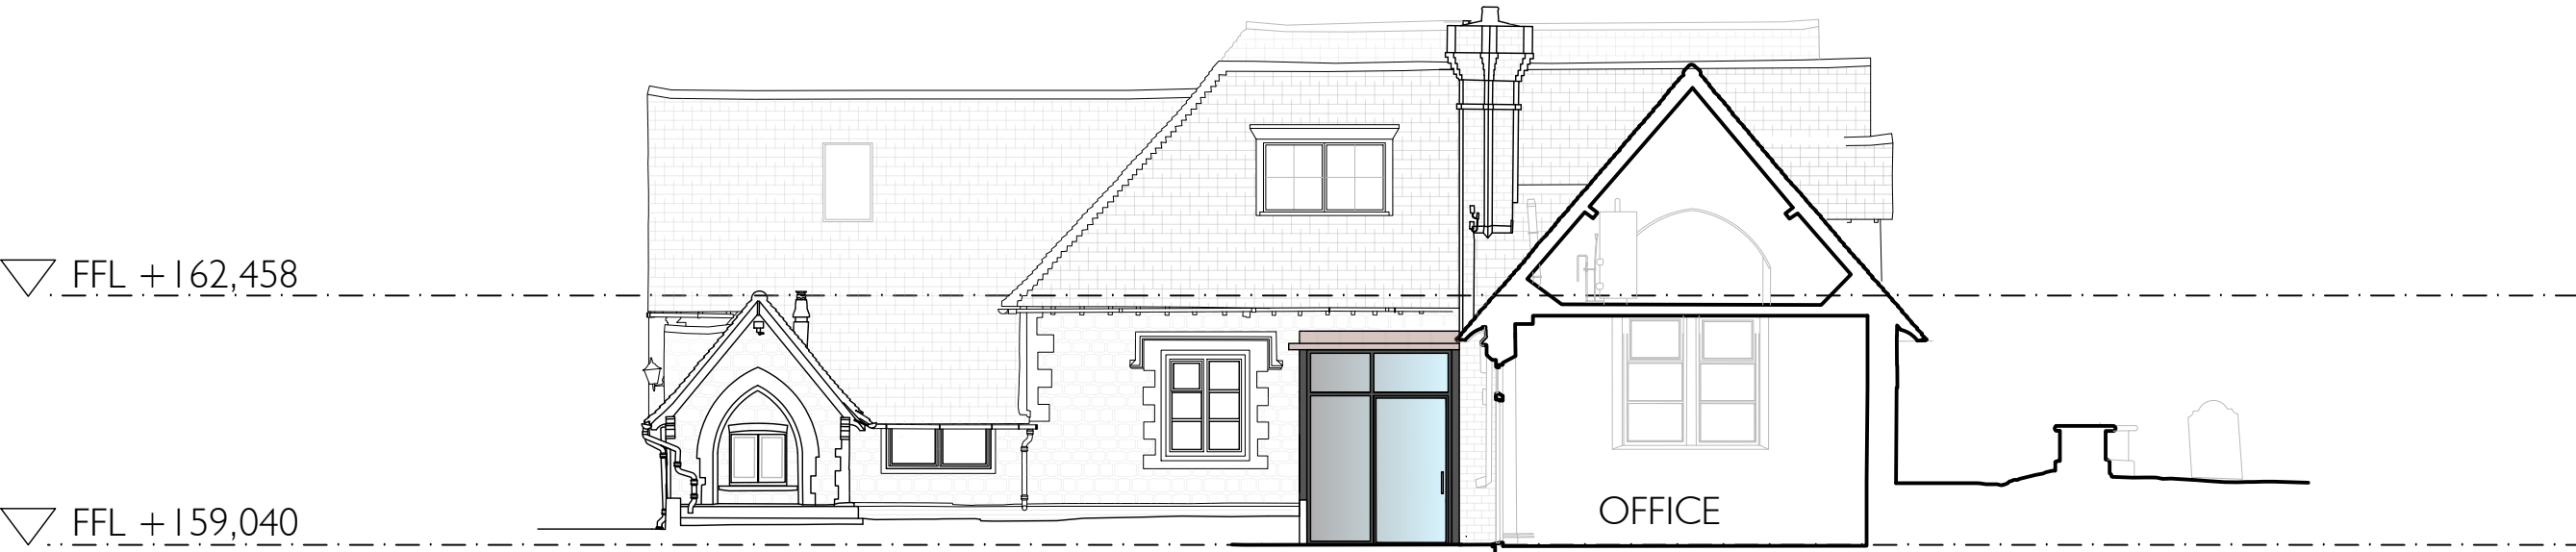

A SECTION BB
AS PROPOSED

 

THOMAS
FORD
& PARTNERS
CHARTERED
ARCHITECTS
SURVEYORS


177 KIRKDALE
SYDENHAM • LONDON • SE26 4QH
TEL 020 8659 3250 • FAX 020 8659 3146
EMAIL tfp@thomasford.co.uk

PROJECT
ST BARTHOLOMEW'S CHURCH
HASLEMERE
THE LINK BUILDING


TITLE
SECTION BB
AS PROPOSED

DATE	DRAWN	SCALES	CHECKED
FEB 22	RC	1:100 (A3)	JB
PROJECT REF.		DRG. No.	REV
691202		GA-305	-

DO NOT SCALE DRAWINGS. THE CONTRACTOR IS RESPONSIBLE FOR CHECKING DIMENSIONS & ANY DISCREPANCY IS TO BE REFERRED TO THE ARCHITECT

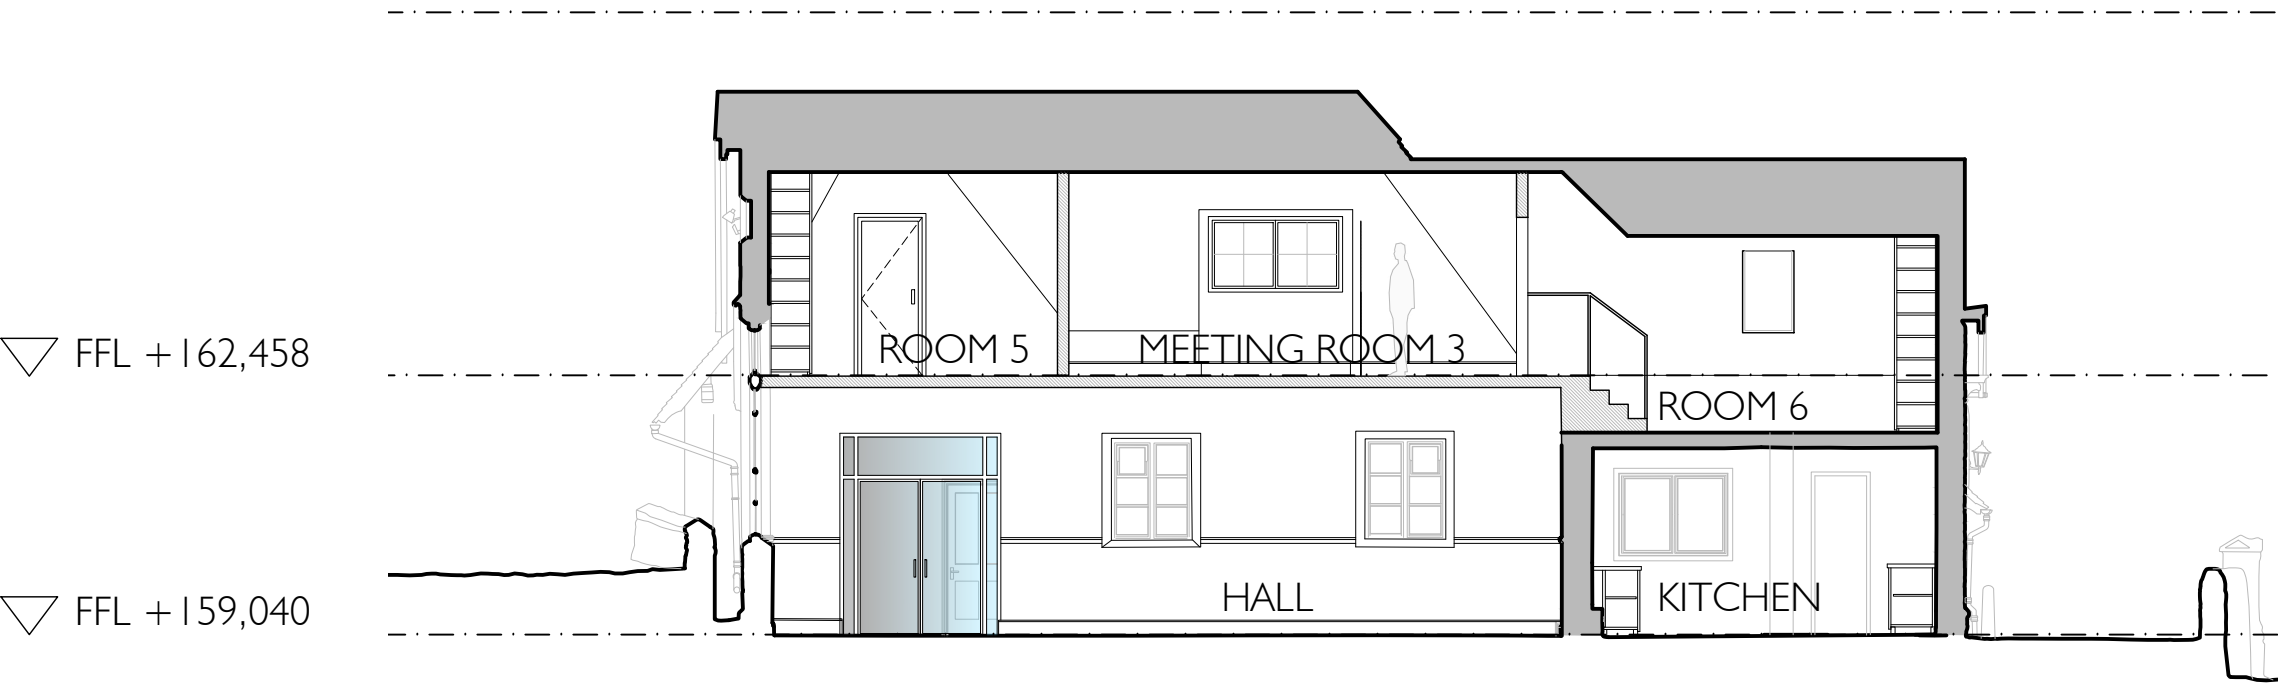

A SECTION CC
AS PROPOSED

 

THOMAS
FORD
& PARTNERS
CHARTERED
ARCHITECTS
SURVEYORS


177 KIRKDALE
SYDENHAM • LONDON • SE26 4QH
TEL 020 8659 3250 • FAX 020 8659 3146
EMAIL tfp@thomasford.co.uk

PROJECT
ST BARTHOLOMEW'S CHURCH
HASLEMERE
THE LINK BUILDING


TITLE
SECTION CC
AS PROPOSED

DATE	DRAWN	SCALES	CHECKED
FEB 22	RC	1:100 (A3)	JB
PROJECT REF.		DRG. No.	REV
691202		GA-310	-

DO NOT SCALE DRAWINGS. THE CONTRACTOR IS RESPONSIBLE FOR CHECKING DIMENSIONS & ANY DISCREPANCY IS TO BE REFERRED TO THE ARCHITECT

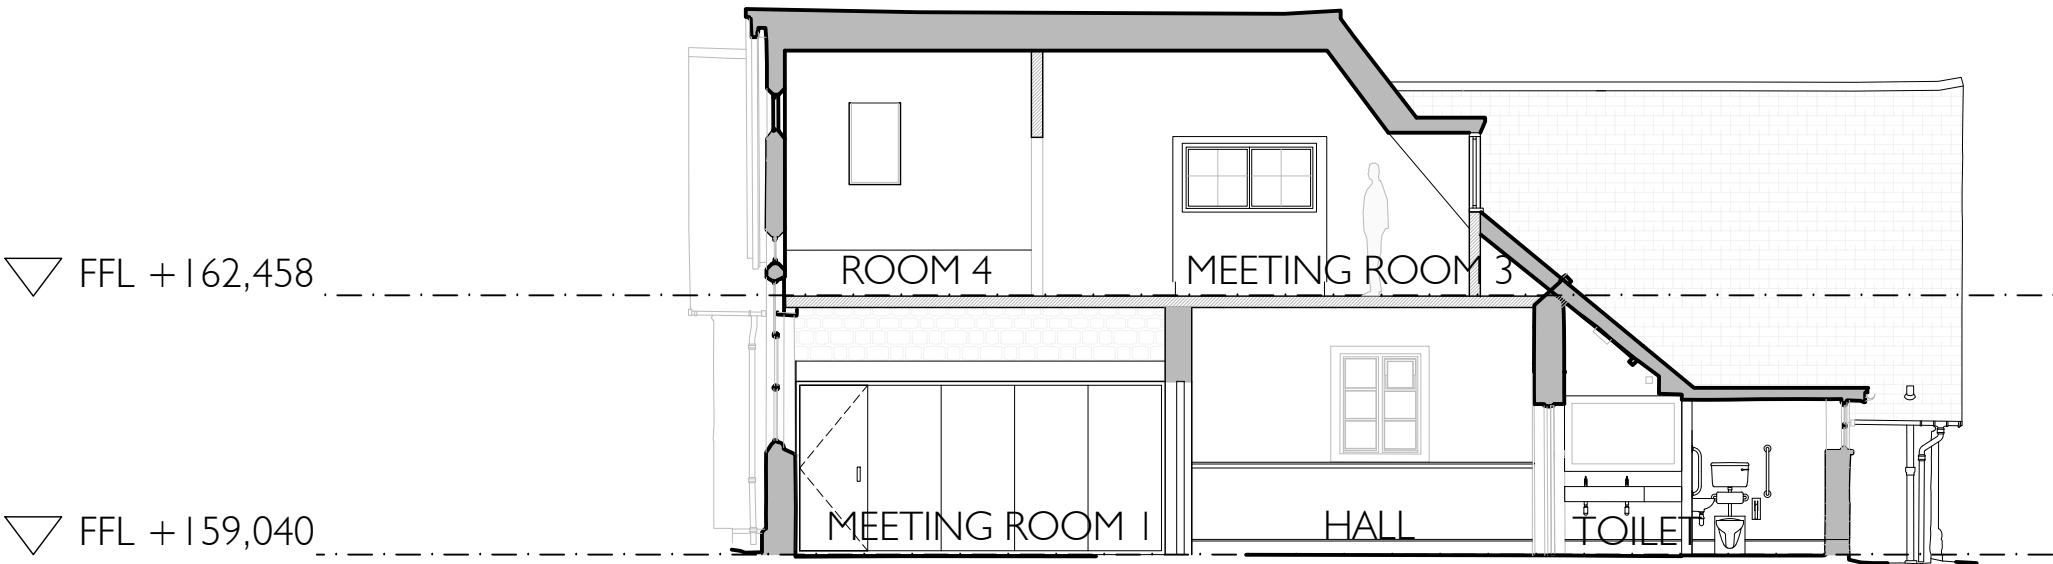

A SECTION DD
AS PROPOSED

 

THOMAS
FORD
& PARTNERS
CHARTERED
ARCHITECTS
SURVEYORS


177 KIRKDALE
SYDENHAM • LONDON • SE26 4QH
TEL 020 8659 3250 • FAX 020 8659 3146
EMAIL tfp@thomasford.co.uk

PROJECT
ST BARTHOLOMEW'S CHURCH
HASLEMERE
THE LINK BUILDING


TITLE
SECTION DD
AS PROPOSED

DATE	DRAWN	SCALES	CHECKED
FEB 22	RC	1:100 (A3)	JB
PROJECT REF.		DRG. No.	REV
691202		GA-315	-

DO NOT SCALE DRAWINGS. THE CONTRACTOR
IS RESPONSIBLE FOR CHECKING DIMENSIONS &
ANY DISCREPANCY IS TO BE REFERRED TO THE
ARCHITECT

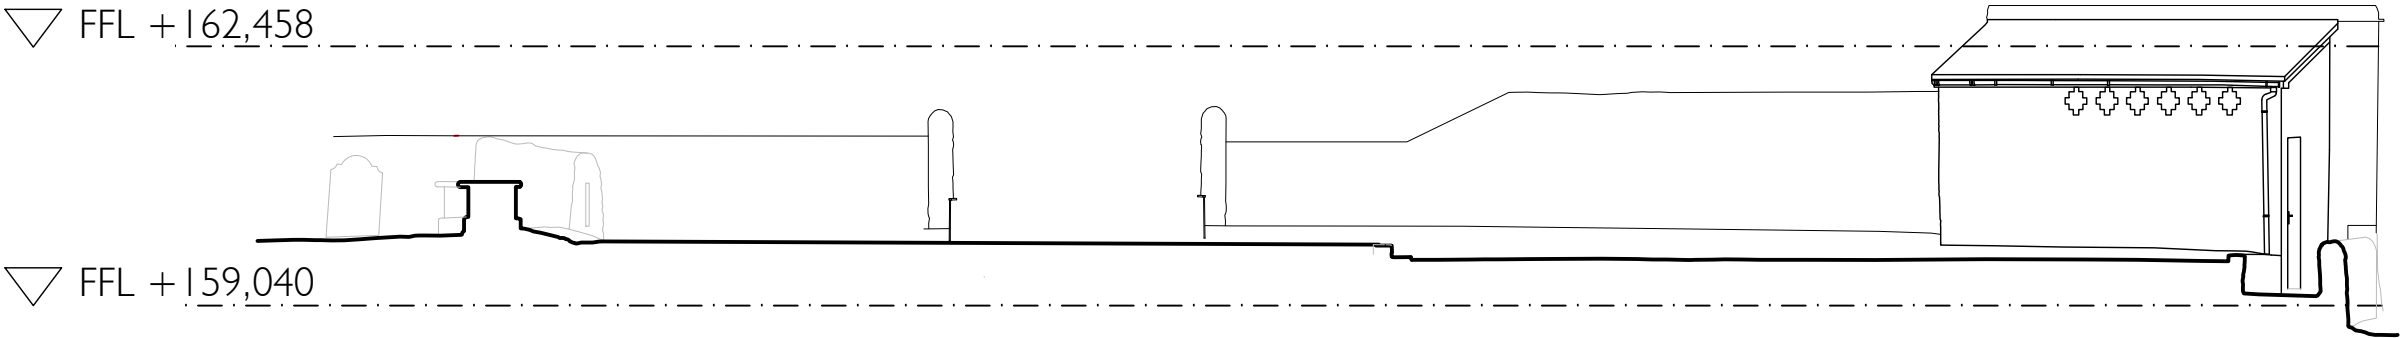

A SECTION EE
AS PROPOSED

 

THOMAS
FORD
& PARTNERS
CHARTERED
ARCHITECTS
SURVEYORS

177 KIRKDALE SYDENHAM • LONDON • SE26 4QH TEL 020 8659 3250 • FAX 020 8659 3146 EMAIL tfp@thomasford.co.uk	PROJECT ST BARTHOLOMEW'S CHURCH HASLEMERE THE LINK BUILDING	TITLE SECTION EE AS PROPOSED	DATE FEB 22	DRAWN RC	SCALES 1:100 (A3)	CHECKED JB
			PROJECT REF. 691202		DRG. No. GA-320	REV -